



## WEST ELEVATION - BLOCK A

Scale 1:200

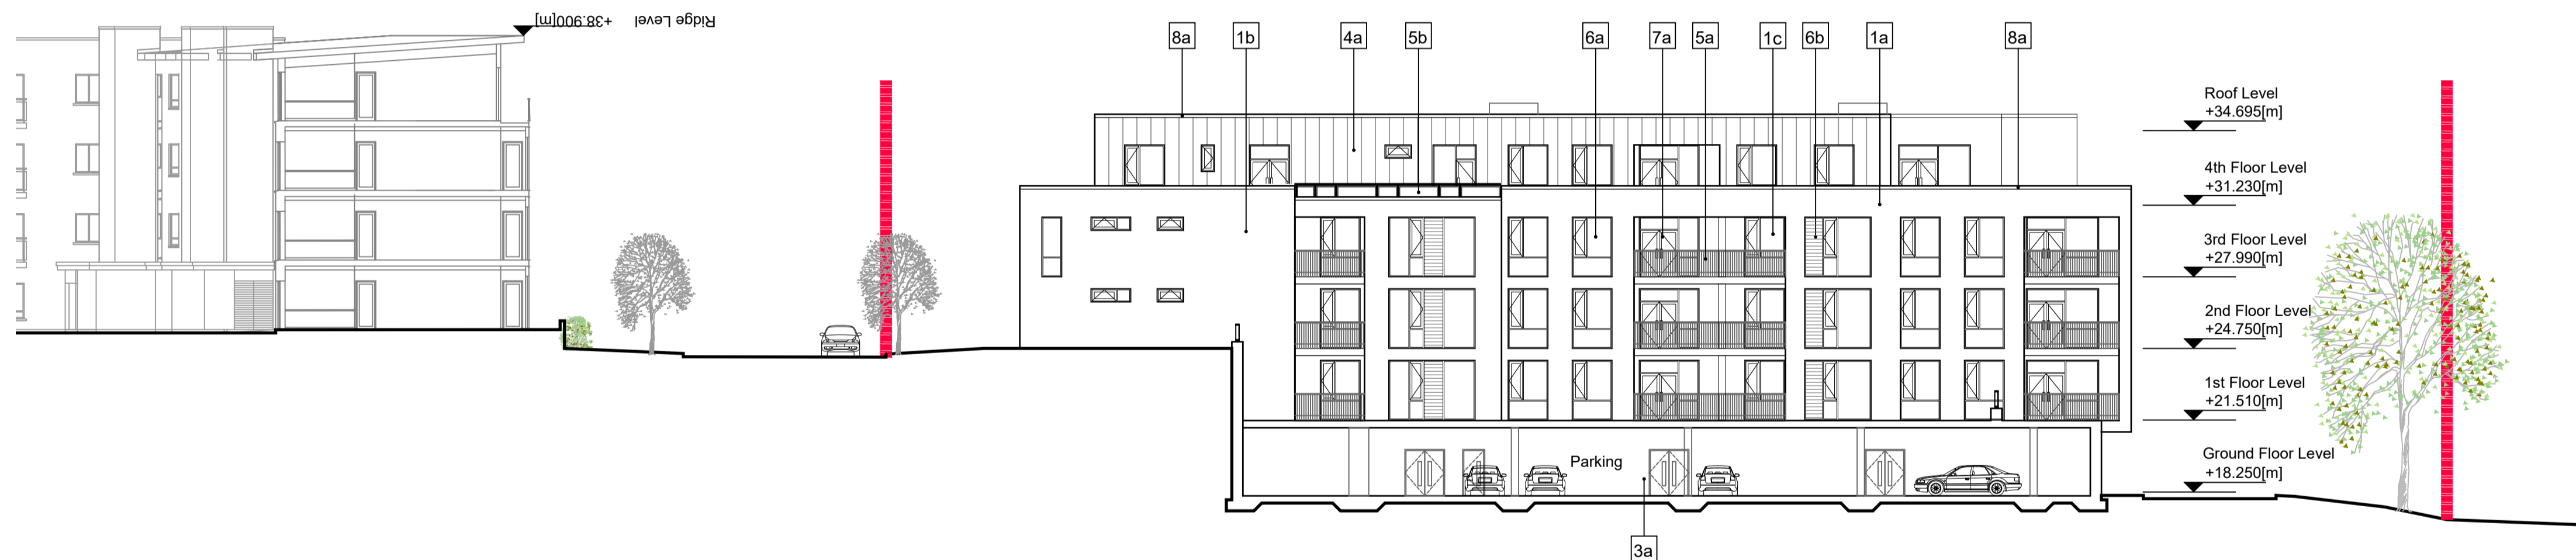


## EAST ELEVATION - BLOCK A

Scale 1:200

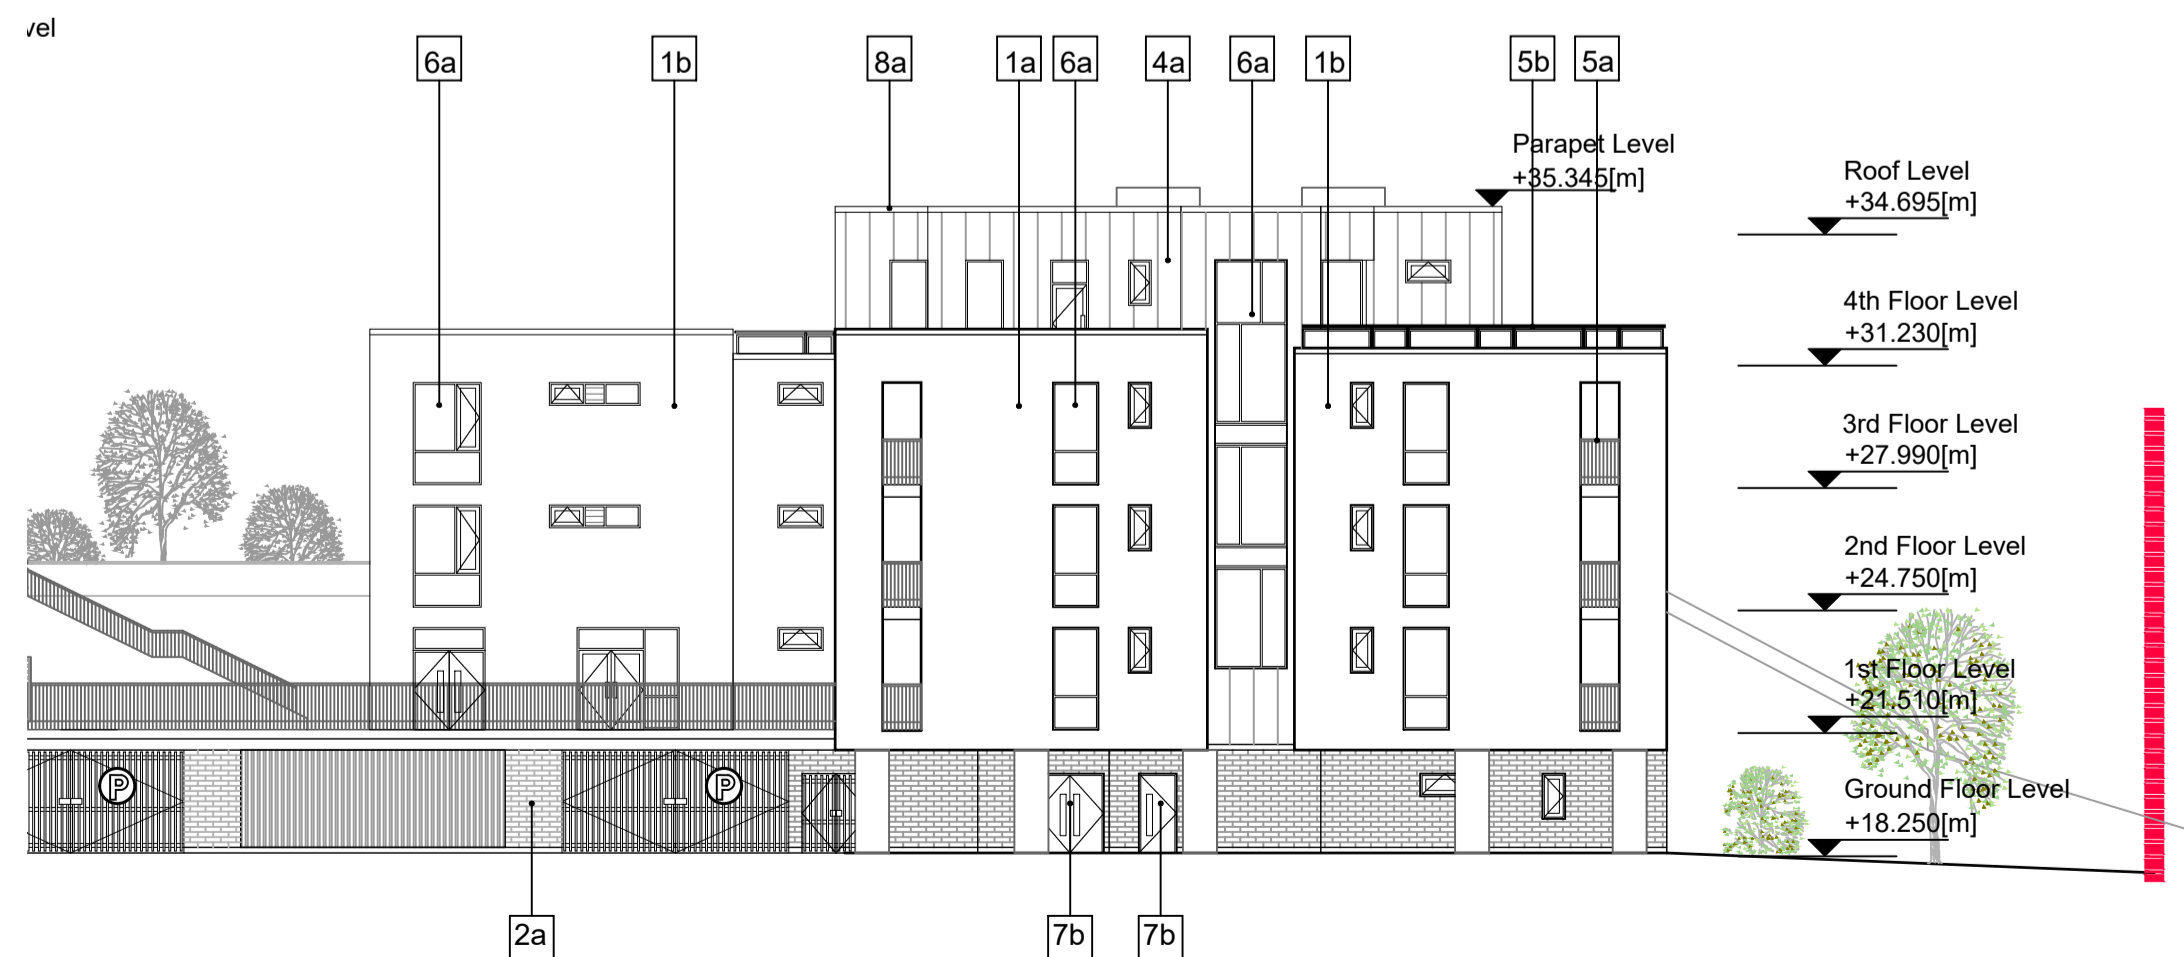

## NORTH ELEVATION - BLOCK A

Scale 1:200

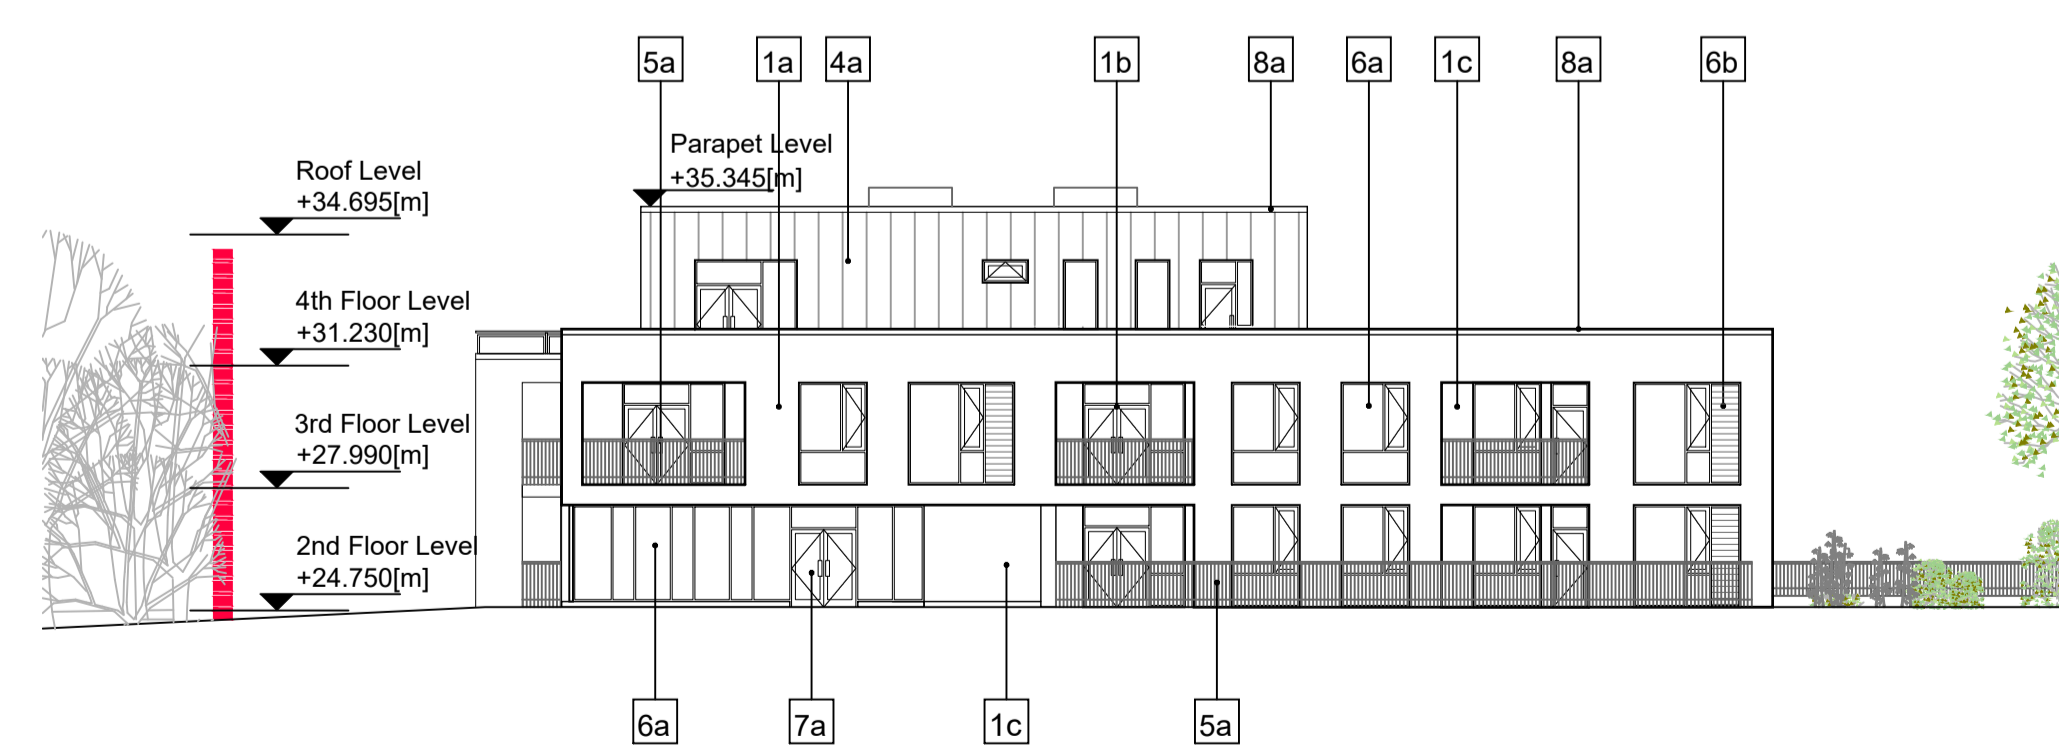


## SOUTH ELEVATION - BLOCK A

Scale 1:200

NOTE: - DO NOT SCALE. USE FIGURED DIMENSIONS ONLY.  
- THIS DRAWING IS TO BE READ IN CONJUNCTION WITH ALL RELEVANT SPECIFICATIONS AND DRAWINGS.  
- ALL DIMENSIONS TO BE CHECKED ON SITE.  
- IN THE EVENT OF ANY DISCREPANCIES BETWEEN DRAWINGS THE CONTRACTOR IS TO INFORM THE ARCHITECT IMMEDIATELY.

REV.	DATE	DESCRIPTION	DRWN.	CHKD.	APPRD.

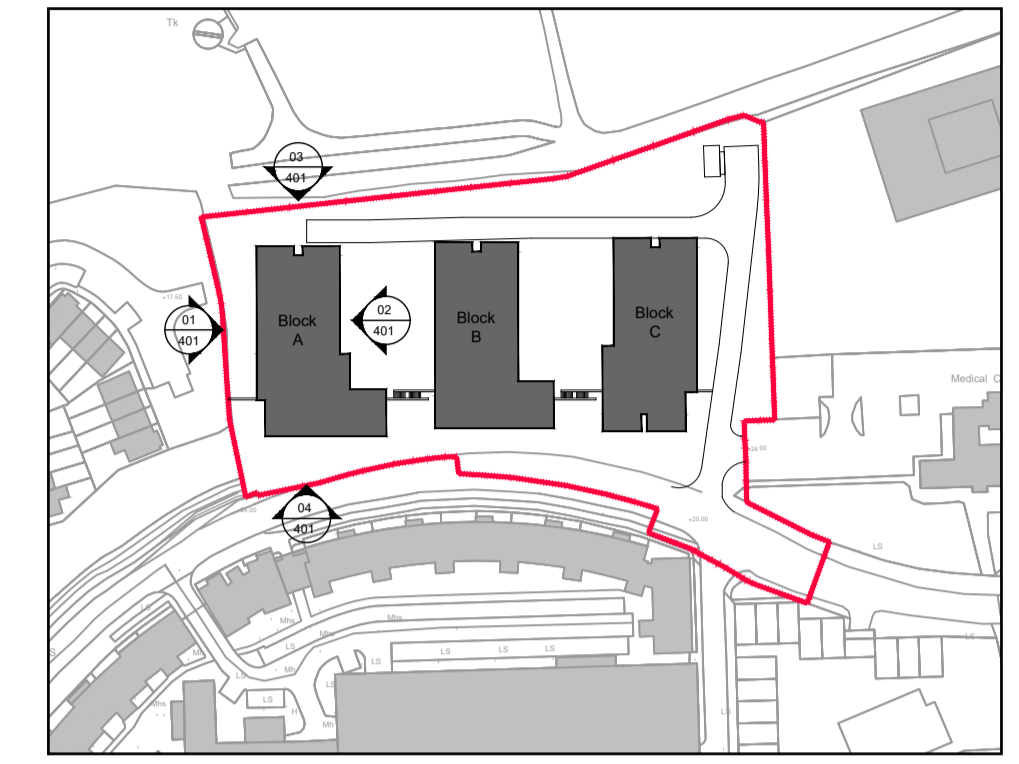

Key Plan  
Scale 1:2000@A1

### MATERIAL & COLOUR LEGEND

Tag	Material	Colour
1a	External Plaster Render Finish	Light Grey
1b	External Plaster Render Finish	Cream / Off-White
1c	External Plaster Render Finish	Charcoal Grey
2a	Brick	Red / Brown
3a	Concrete	Light Grey
4a	Standing Seam Metal Cladding	Zinc / Grey
5a	Powder coated Metal Balcony Rails	Charcoal Grey
6a	Powder coated double glazed Aluminium Windows	Charcoal Grey
6b	Spandrel Panel within Aluminium Frames	Light Brown / Wood Effect
7a	Powder coated Aluminium Glazed Doors	Charcoal Grey
7b	Powder coated Metal Doors	Charcoal Grey
7c	Powder coated Metal Gates	Charcoal Grey
8a	Metal Parapet	Charcoal Grey

WILSON ARCHITECTURE  
 OMM | W  
 St Patrick's Place, Wellington Rd., Cork t: 353-21-455255 e: info@wilsonarchitecture.ie  
 36 Pembroke Rd, Dublin 4 t: 353-1-6601866 w: www.wilsonarchitecture.ie

SCALE	DATE	DRAWN	CHECKED	REVISION	DRAWING NO.
1:400@A1 1:200@A1	May 2020	RN	PH	-	1921-PL - 401

© COPYRIGHT This drawing or design may not be reproduced without permission