



NEW ROAD SECTION 1-1 (2.75m wide vehicular lanes)
scale 1:75

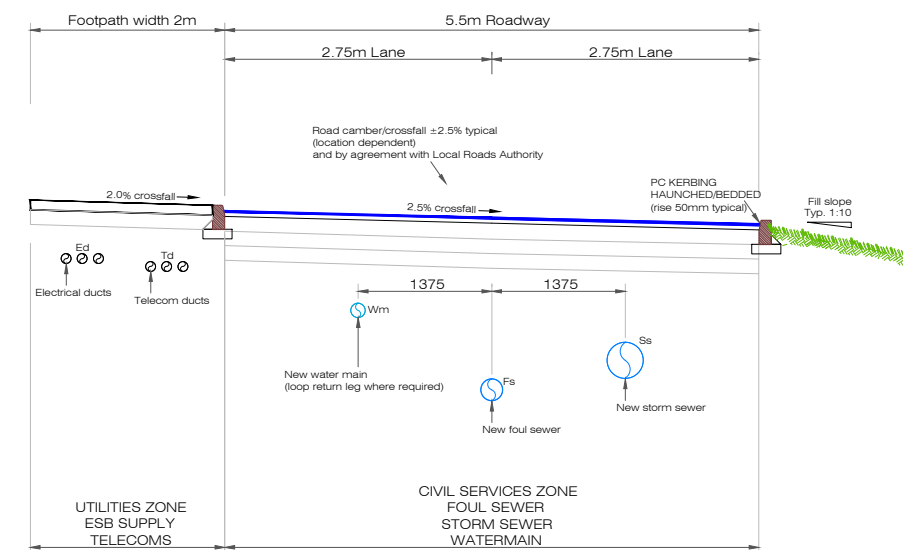

NEW ROAD SECTION 2-2 (2.75m wide vehicular lanes)
scale 1:75

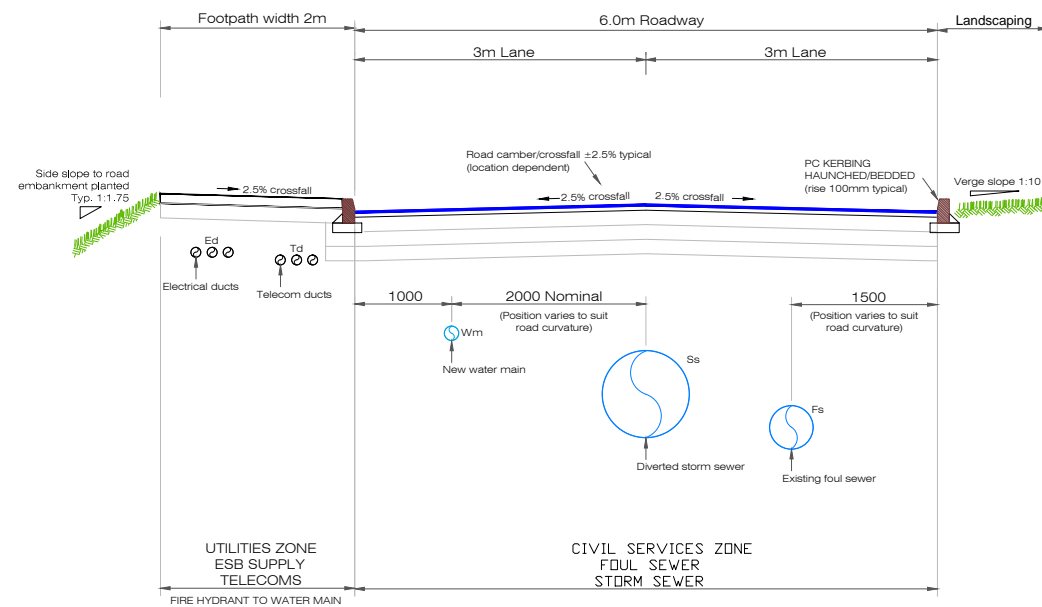

NEW ROAD SECTION 3-3 (3.0m wide vehicular lanes)
scale 1:75

Copyright of this drawing is reserved by JODA Engineering Consultants. This drawing is issued on condition that it is not copied or disclosed by, or to, any person or persons without prior consent in writing from JODA Engineering Consultants. The user of this drawing shall cross-check dimensions shown on this drawing with relevant dimensions shown on other drawings issued by JODA Engineering Consultants and by other design consultants relevant to the project prior to any fabrication or construction on site. All errors, omissions and discovered inconsistencies to be reported to the JODA Engineering Consultants immediately. Drawings show design intent only. Do not scale dimensions from the drawing as the resulting dimension may be incorrect. JODA Engineering Consultants accepts no responsibility for errors made as a result of scaling of any dimension from this drawing.

JODA Engineering Consultants
Civil, Structural, Mechanical & Electrical Engineers
Model Farm Road, Cork, Ireland, T12 WK4S
Tel: 021 4544244. Web: www.joda.ie



APARTMENT DEVELOPMENT AT
OLD FORT ROAD
BALLINCOLLIG, COUNTY CORK

3866-AD-P14

STATUS SHD PLANNING

DRG. TITLE
TYPICAL ROAD CROSS SECTIONS

SCALE 1: 75 A3

CHECK SCALE 50mm @ 1:1