

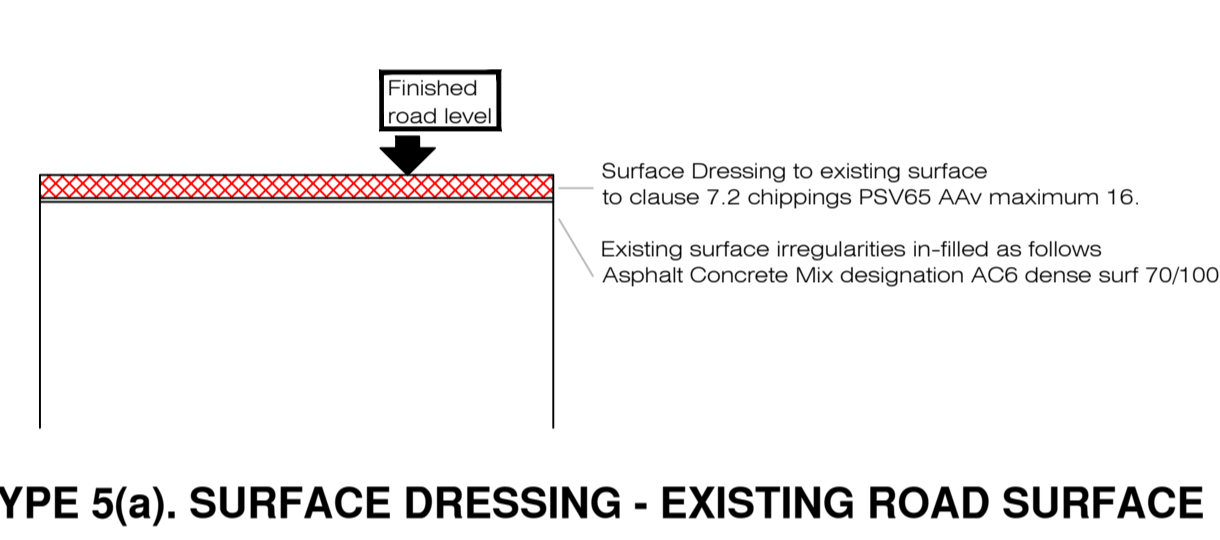
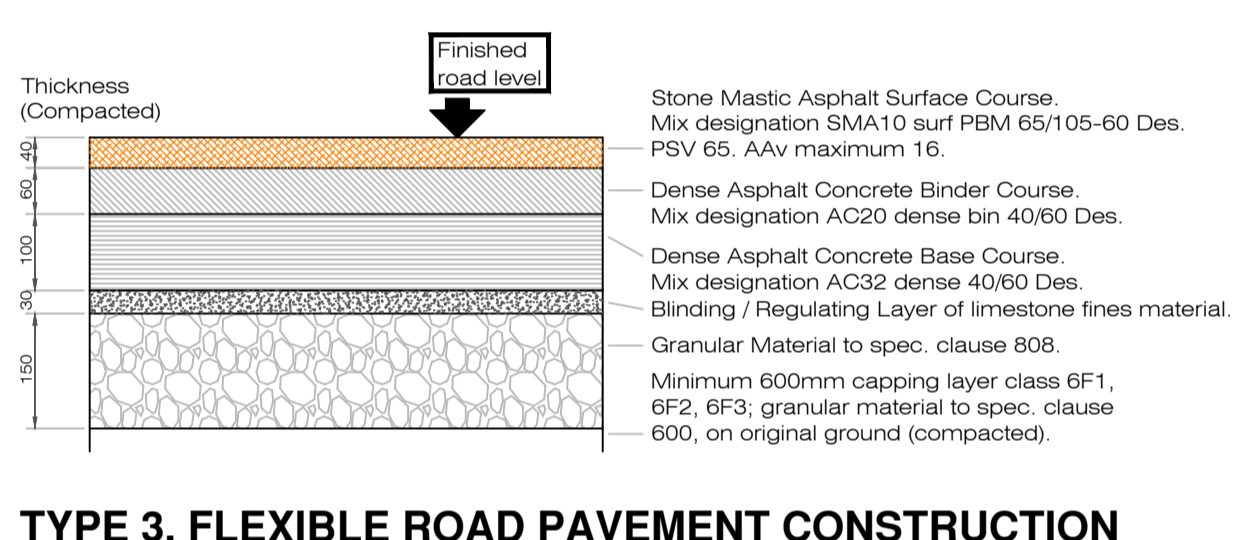
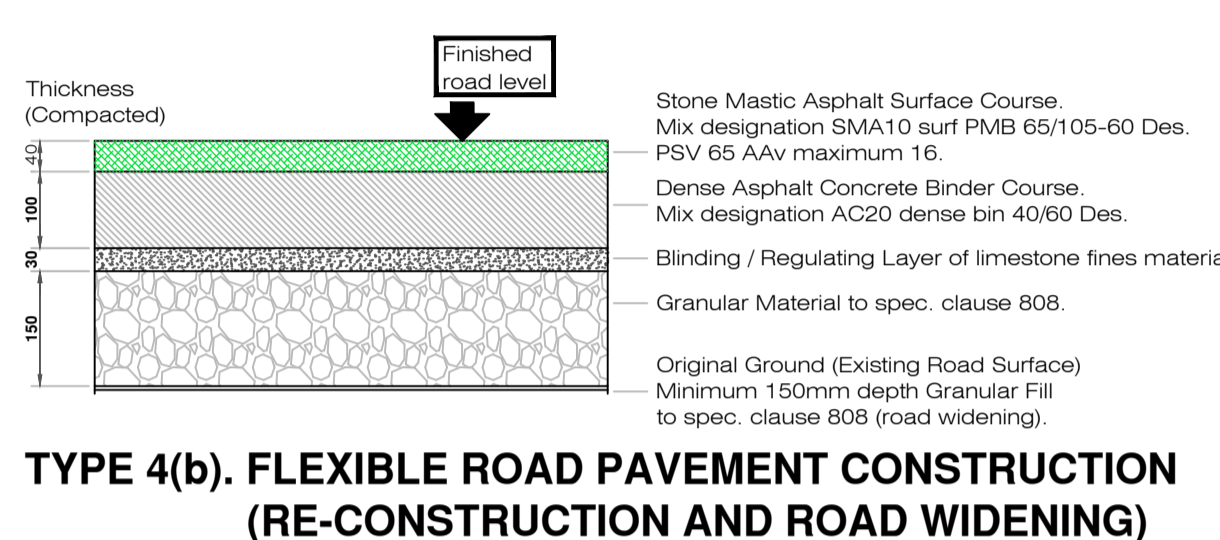
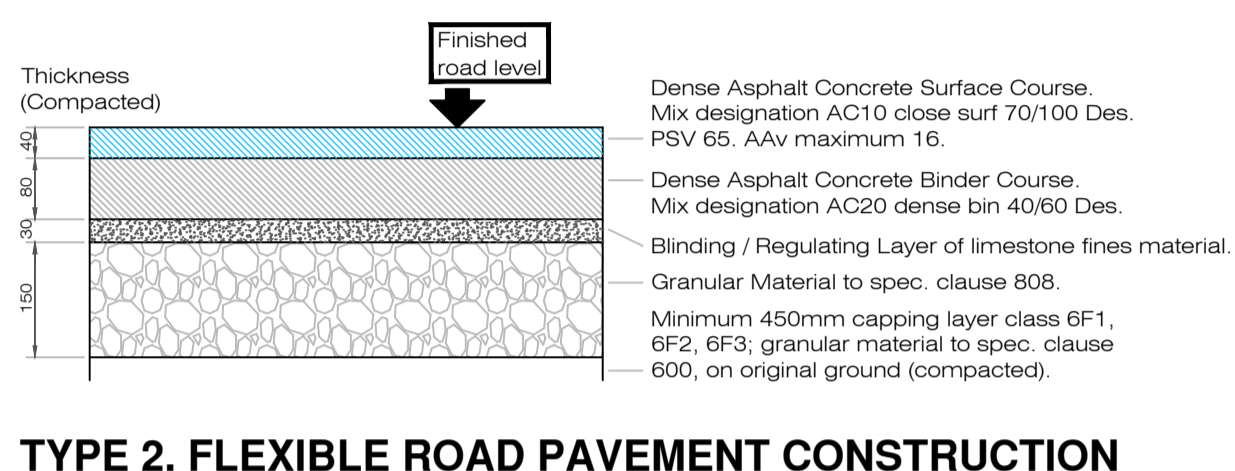
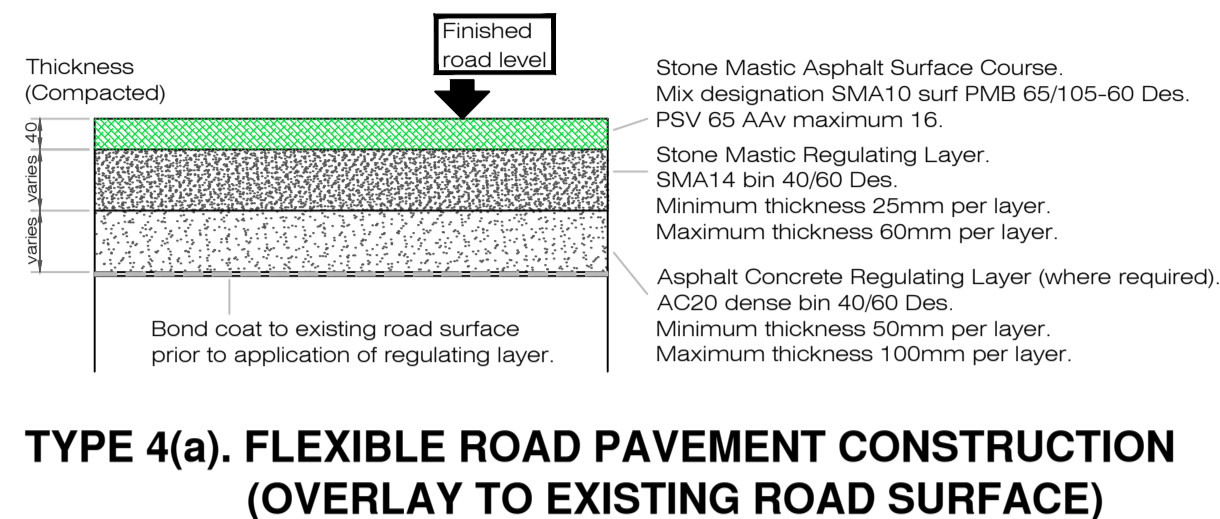
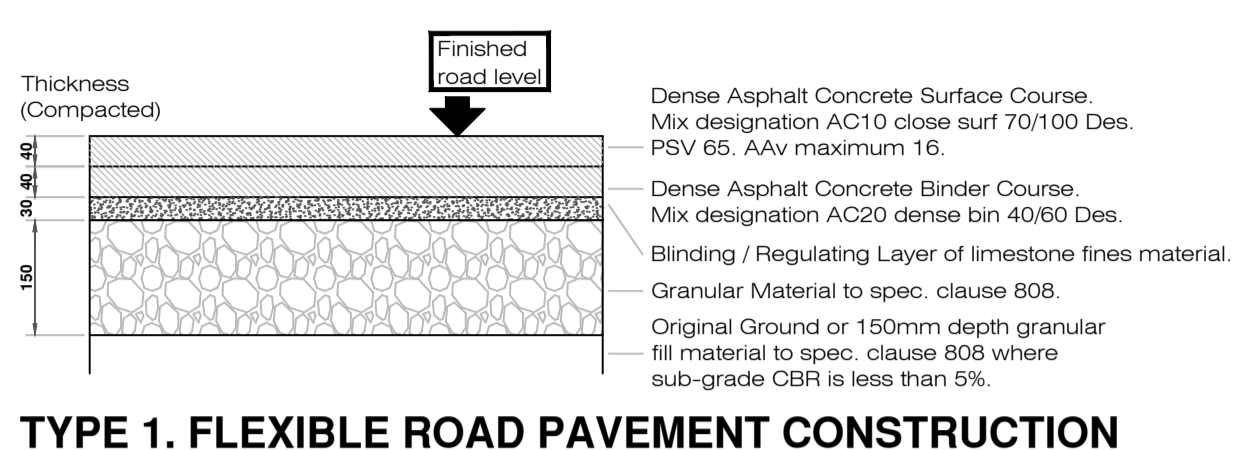


Notes - FLEXIBLE ROAD PAVEMENT CONSTRUCTION:


1. Flexible Road pavement materials and construction methods shall be in accordance with NRA/TII spec. for road works Series: 600, 800, 900.
2. Asphalt Concrete materials shall be in accordance with IS EN 13108-1.
3. Bond between layers of bituminous materials shall be applied as per Specification Clause 900-10.13.

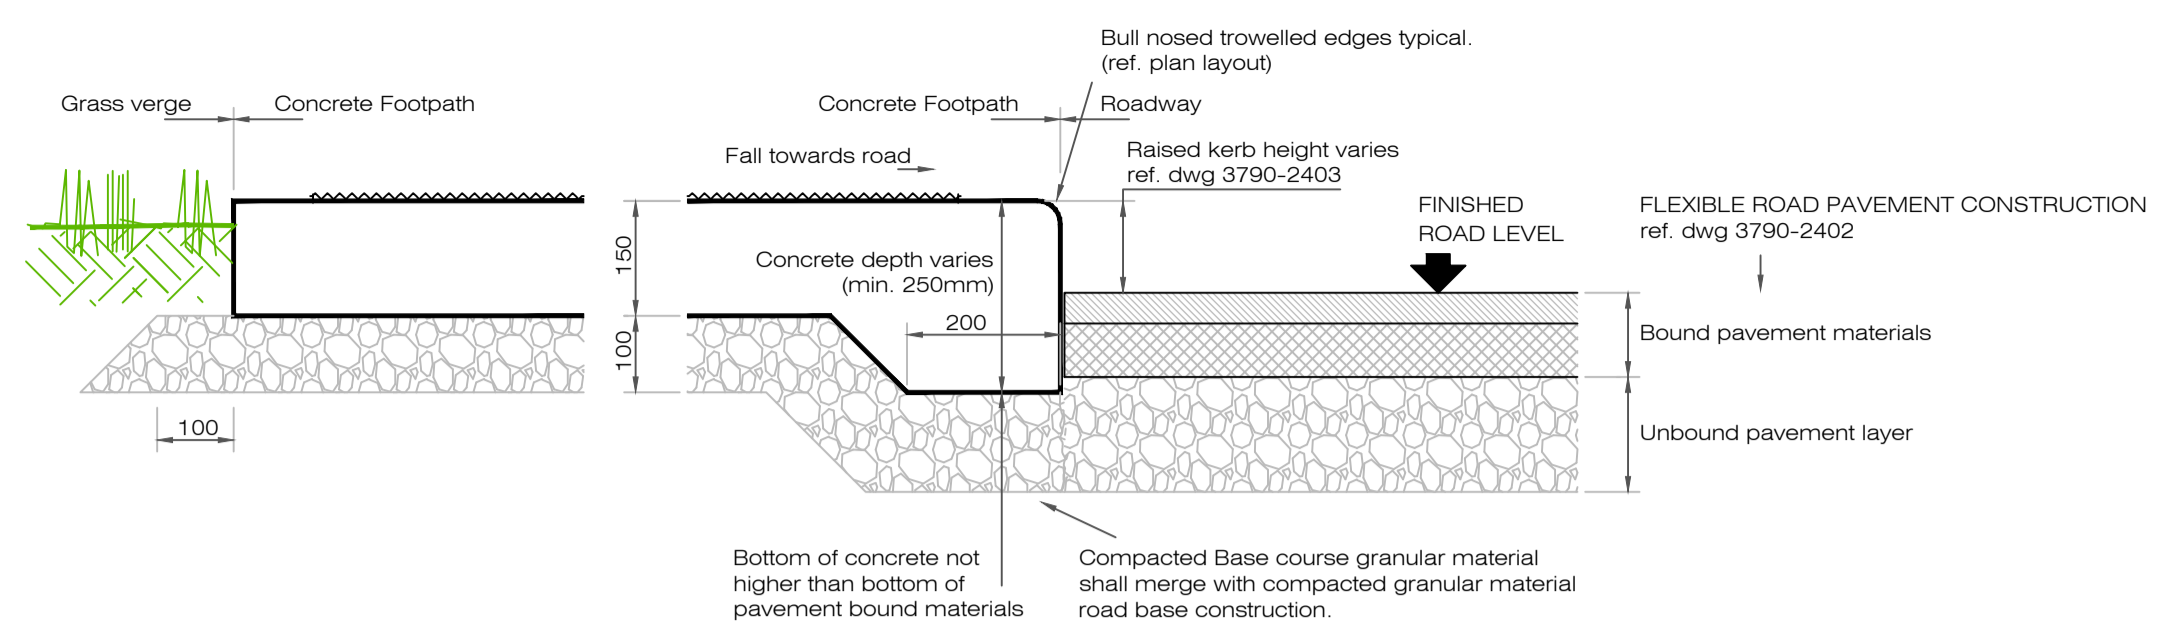


SCALE 1:10

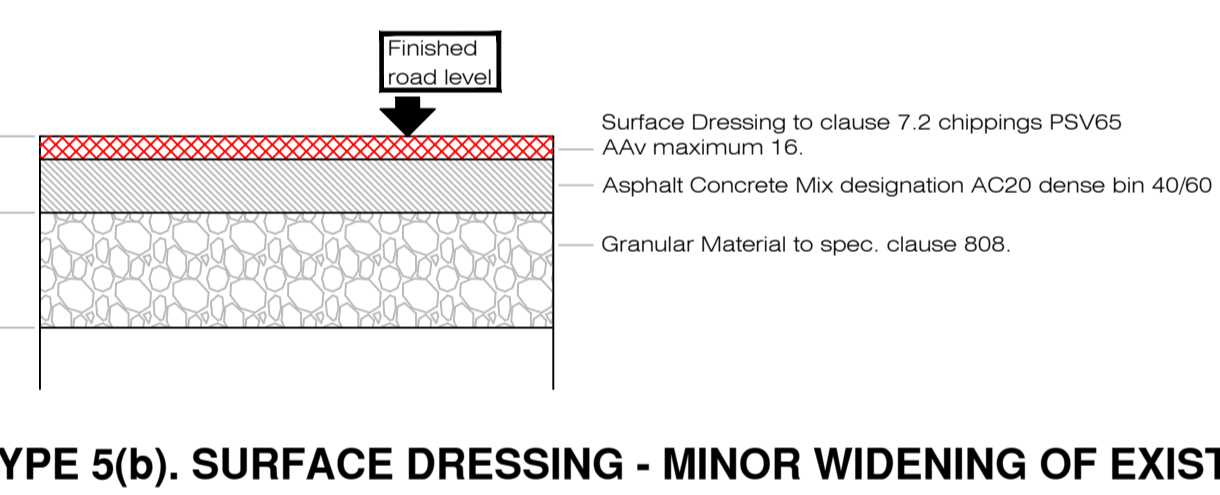

- Notes - CONCRETE PEDESTRIAN PATH:
1. Concrete path make-up shall consist of the following:
 - 150mm in-situ concrete to IS EN 206, compressive strength class C25/30, minimum cement content 300kg/m³,
 - on Polythene slip membrane,
 - on minimum 100mm granular material type B to NRA/TII spec. clause 808, compacted,
 - on acceptable fill material or original ground, compacted.
 2. Full depth vertical transverse joints shall be formed at centers no greater than 5m and at all significant changes in direction.
 3. Joints shall be formed with a double layer of bituminous roofing felt or similar proprietary products, finished neatly at surface level.
 4. Jointing materials shall be supported and held in a straight line during the construction process.

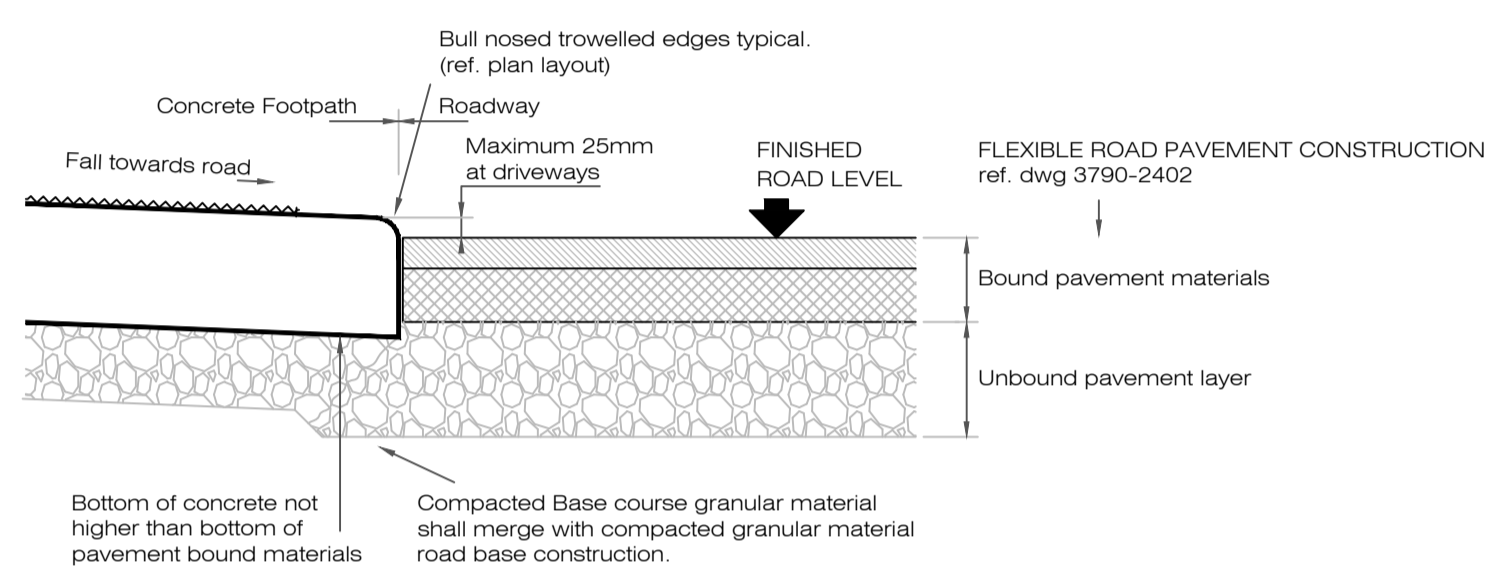

SCALE 1:10

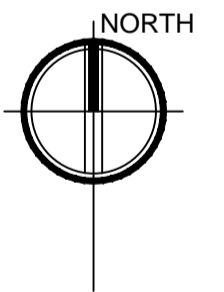

- NOTES:
1. This drawing to be read in conjunction with all relevant drawings and specifications.
 2. Do not scale, if in doubt ask.
 3. All drawings to be checked on site.
 4. All levels to Malin Head Datum.

REV.	DETAILS	REV.	CHKD.	DATE
B	SHD PLANNING ISSUE	P.L.	T.ON	13.03.20
A	PLANNING ISSUE FOR AN BORN PLEANALA.	C.M	T.ON	23.01.20

JODA Engineering Consultants
Civil, Structural, Mechanical & Electrical Engineers
Model Farm Road, Cork, Ireland, T12 WK45
Telephone: 021 454 4244 web: www.joda.ie



APARTMENT DEVELOPMENT AT OLD FORT ROAD BALLINCOLLIG, COUNTY CORK		3866-AD-P15
ORIG. TITLE	DRN. C.M CHKD. T'ON	STATUS: SHD PLANNING
TYPICAL CONSTRUCTION DETAILS		SCALE: 1:10, 100, 150
		DATE: January 2020