


**Section F1 to F-Outlet**



**Section F6 to F3**

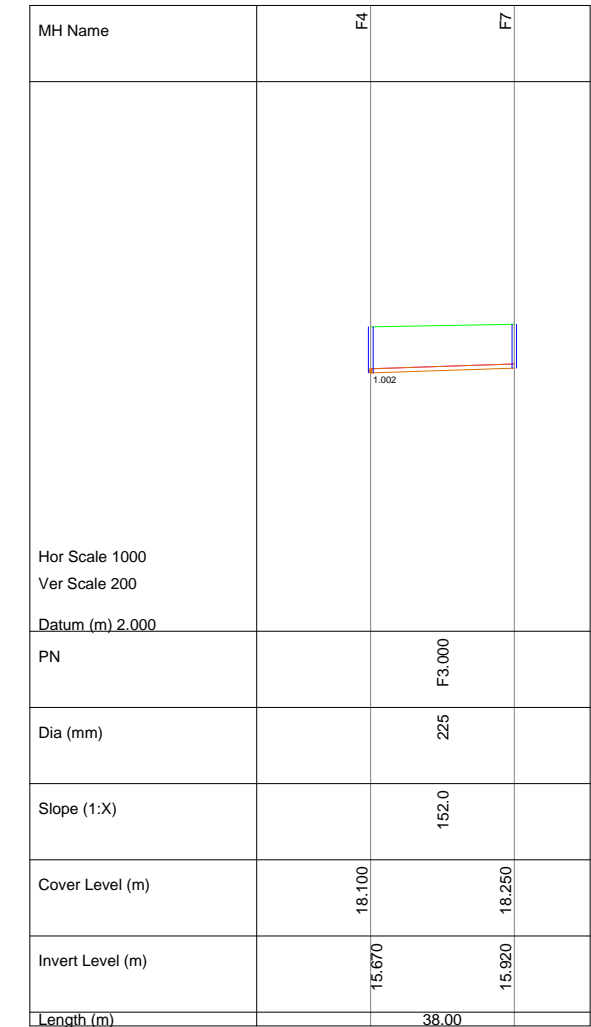

**Section F7 to F4**

**NOTES:**

1. This drawing to be read in conjunction with all relevant drawings and specifications.
2. Do not scale, if in doubt ask.
3. All drawings to be checked on site.
4. All levels to Malin Head Datum.
5. All cover levels are based off the road centre line and need to be adjusted accordingly for the as built cover levels.

Copyright of this drawing is reserved by JODA Engineering Consultants. This drawing is issued on condition that it is not copied or disclosed by, or to, any person or persons without prior consent in writing from JODA Engineering Consultants. The user of this drawing shall cross-check dimensions shown on this drawing with relevant dimensions shown on other drawings issued by JODA Engineering Consultants and by other design consultants relevant to the project prior to any fabrication or construction on site. All errors, omissions and discovered inconsistencies to be reported to the JODA Engineering Consultants immediately. Drawings show design intent only. Do not scale dimensions from the drawing as the resulting dimension may be incorrect. JODA Engineering Consultants accepts no responsibility for errors made as a result of scaling of any dimension from this drawing.

**JODA Engineering Consultants**  
Civil, Structural, Mechanical & Electrical Engineers

Model Farm Road, Cork, Ireland, T12 WK4S  
Tel: 021 4544244. Web: www.joda.ie



APARTMENT DEVELOPMENT AT  
OLD FORT ROAD  
BALLINCOLLIG, COUNTY CORK

3866-AD-P16\_A

STATUS S.H.D. PLANNING

DRG. TITLE

FOUL SEWER SECTIONS

SCALE

1: 2 A3

CHECK SCALE

50mm @ 1:1